



1 FIRST FLOOR PLAN
 SCALE: 1/8" = 1'-0"

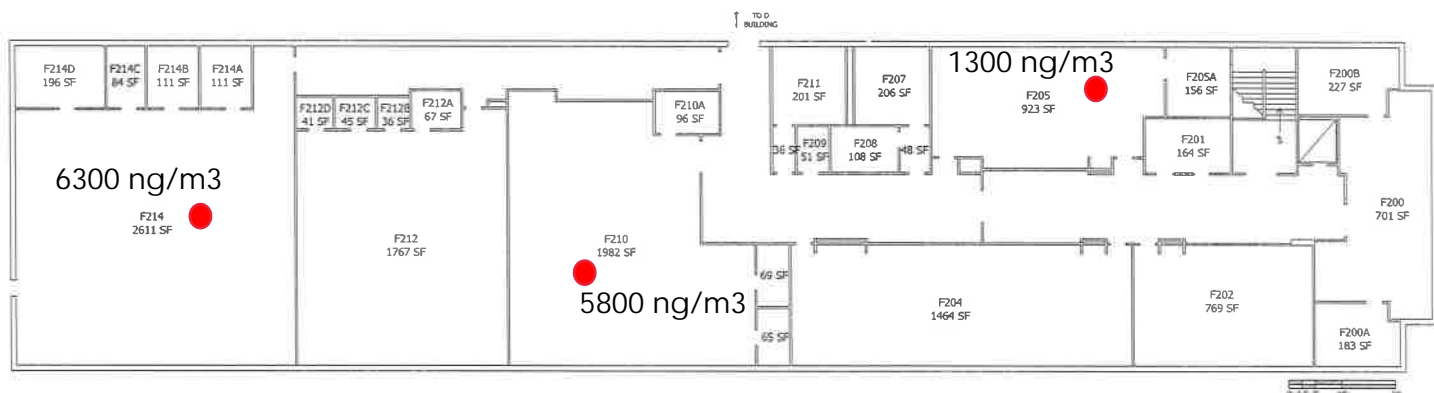

2 SECOND FLOOR PLAN
 SCALE: 1/8" = 1'-0"

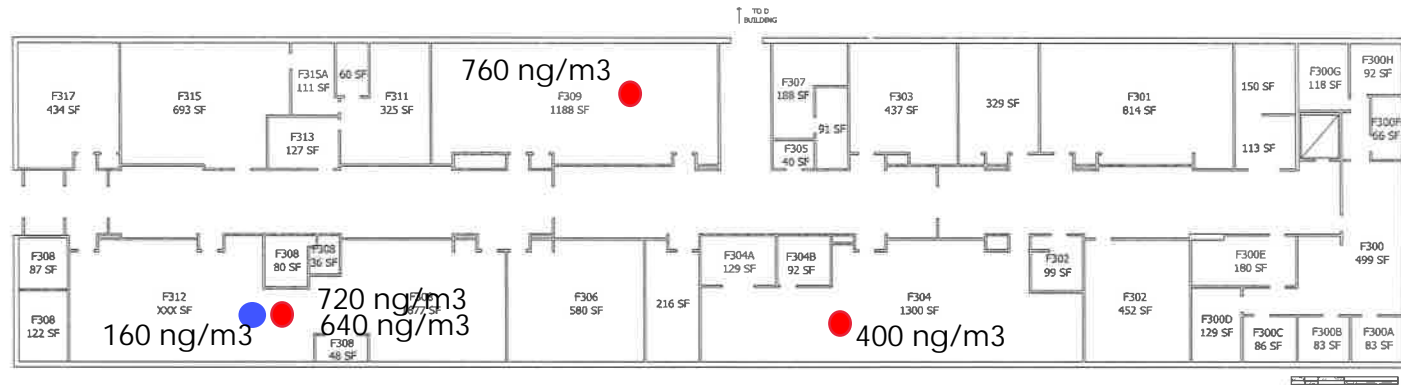

3 THIRD FLOOR PLAN
 SCALE: 1/8" = 1'-0"

● = Proposed sample locations (TO-10A) ● = Proposed sample location (TO-4A)

