



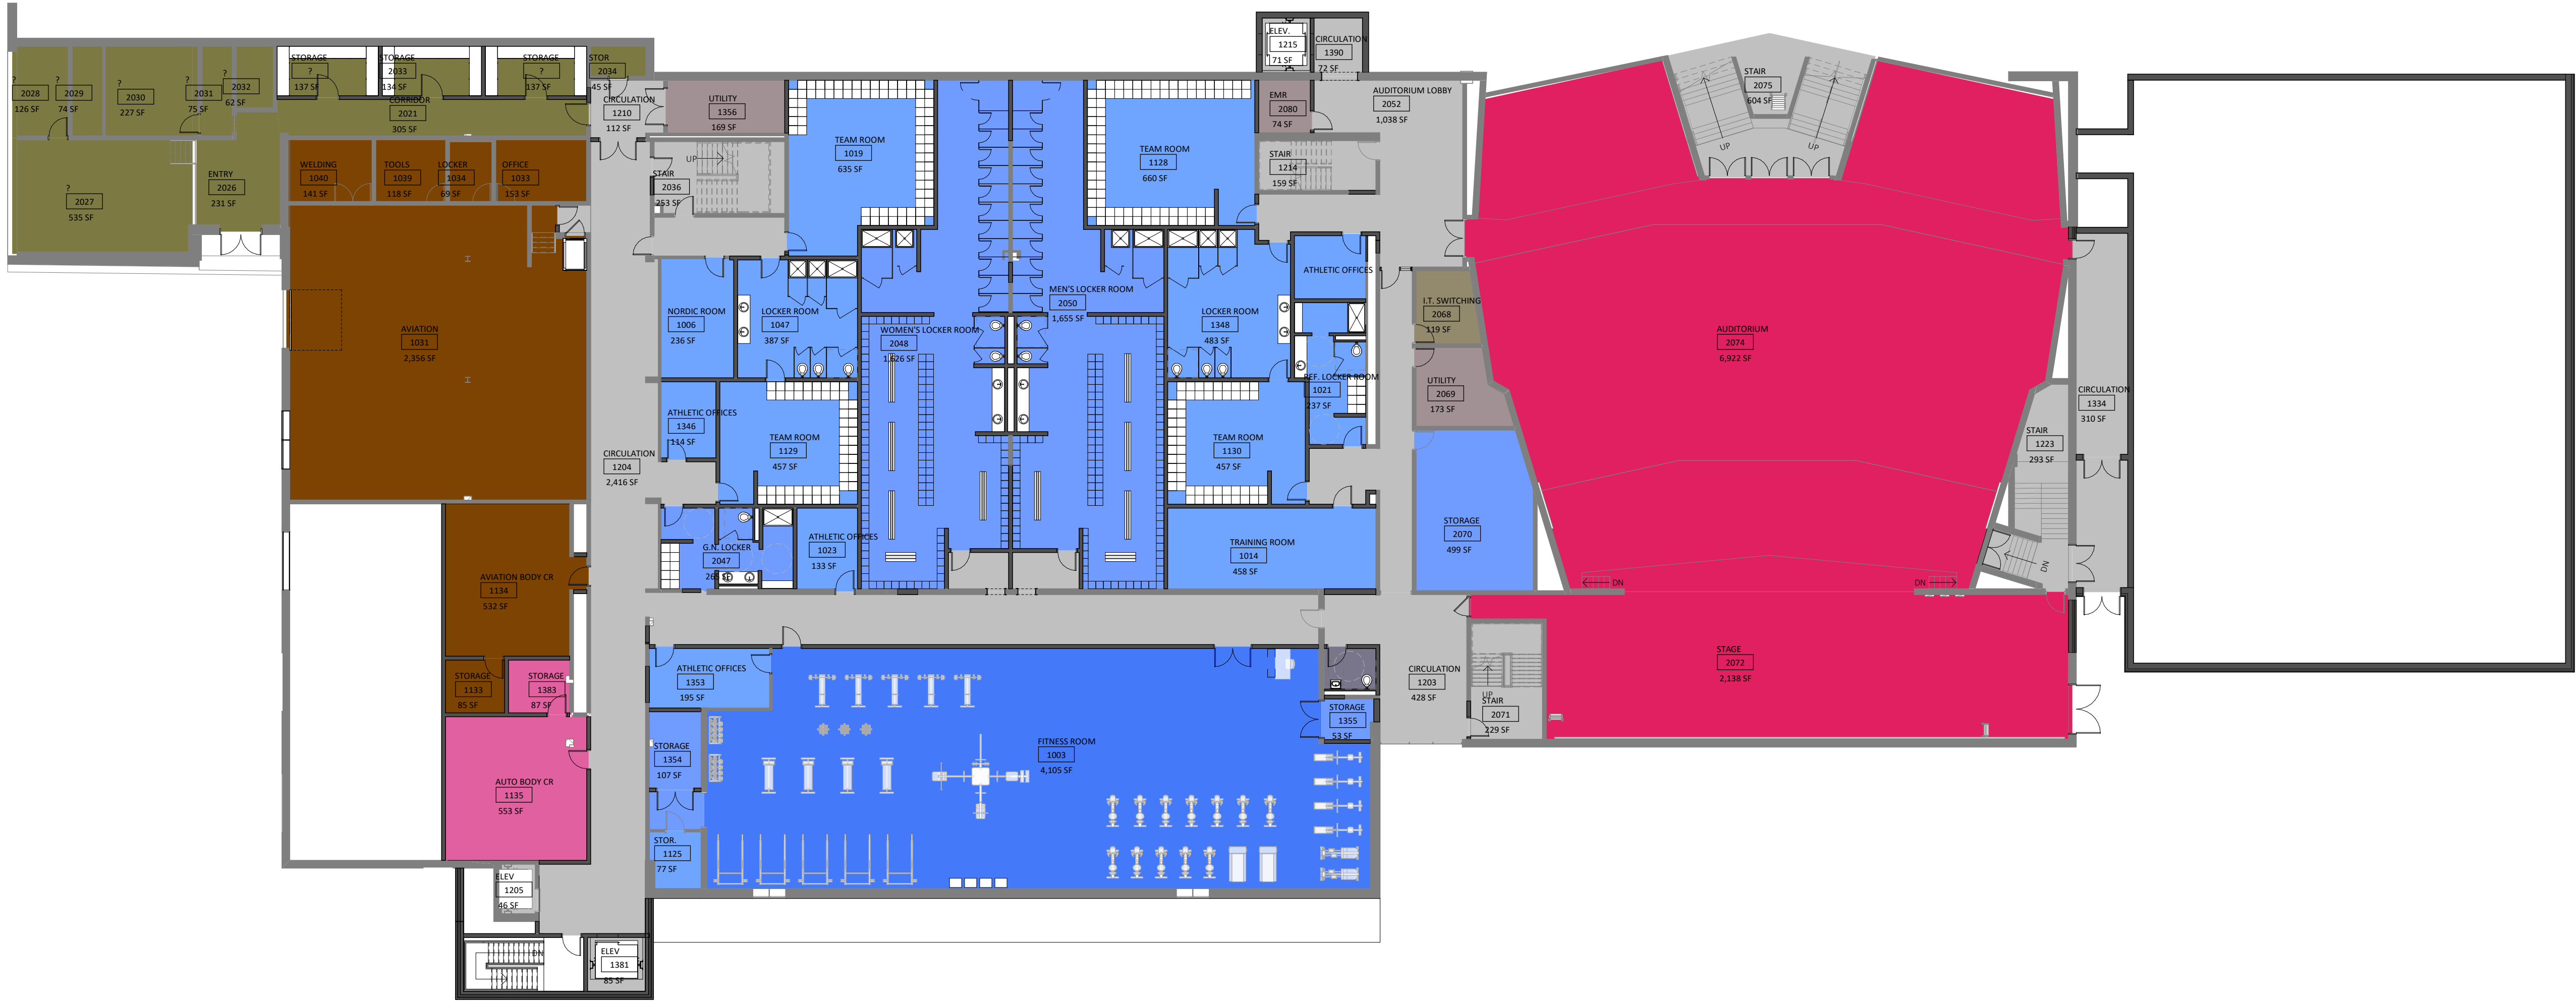

2 PROPOSED BUILDING A/B - LEVEL 2
SCALE: 1/16" = 1'-0"

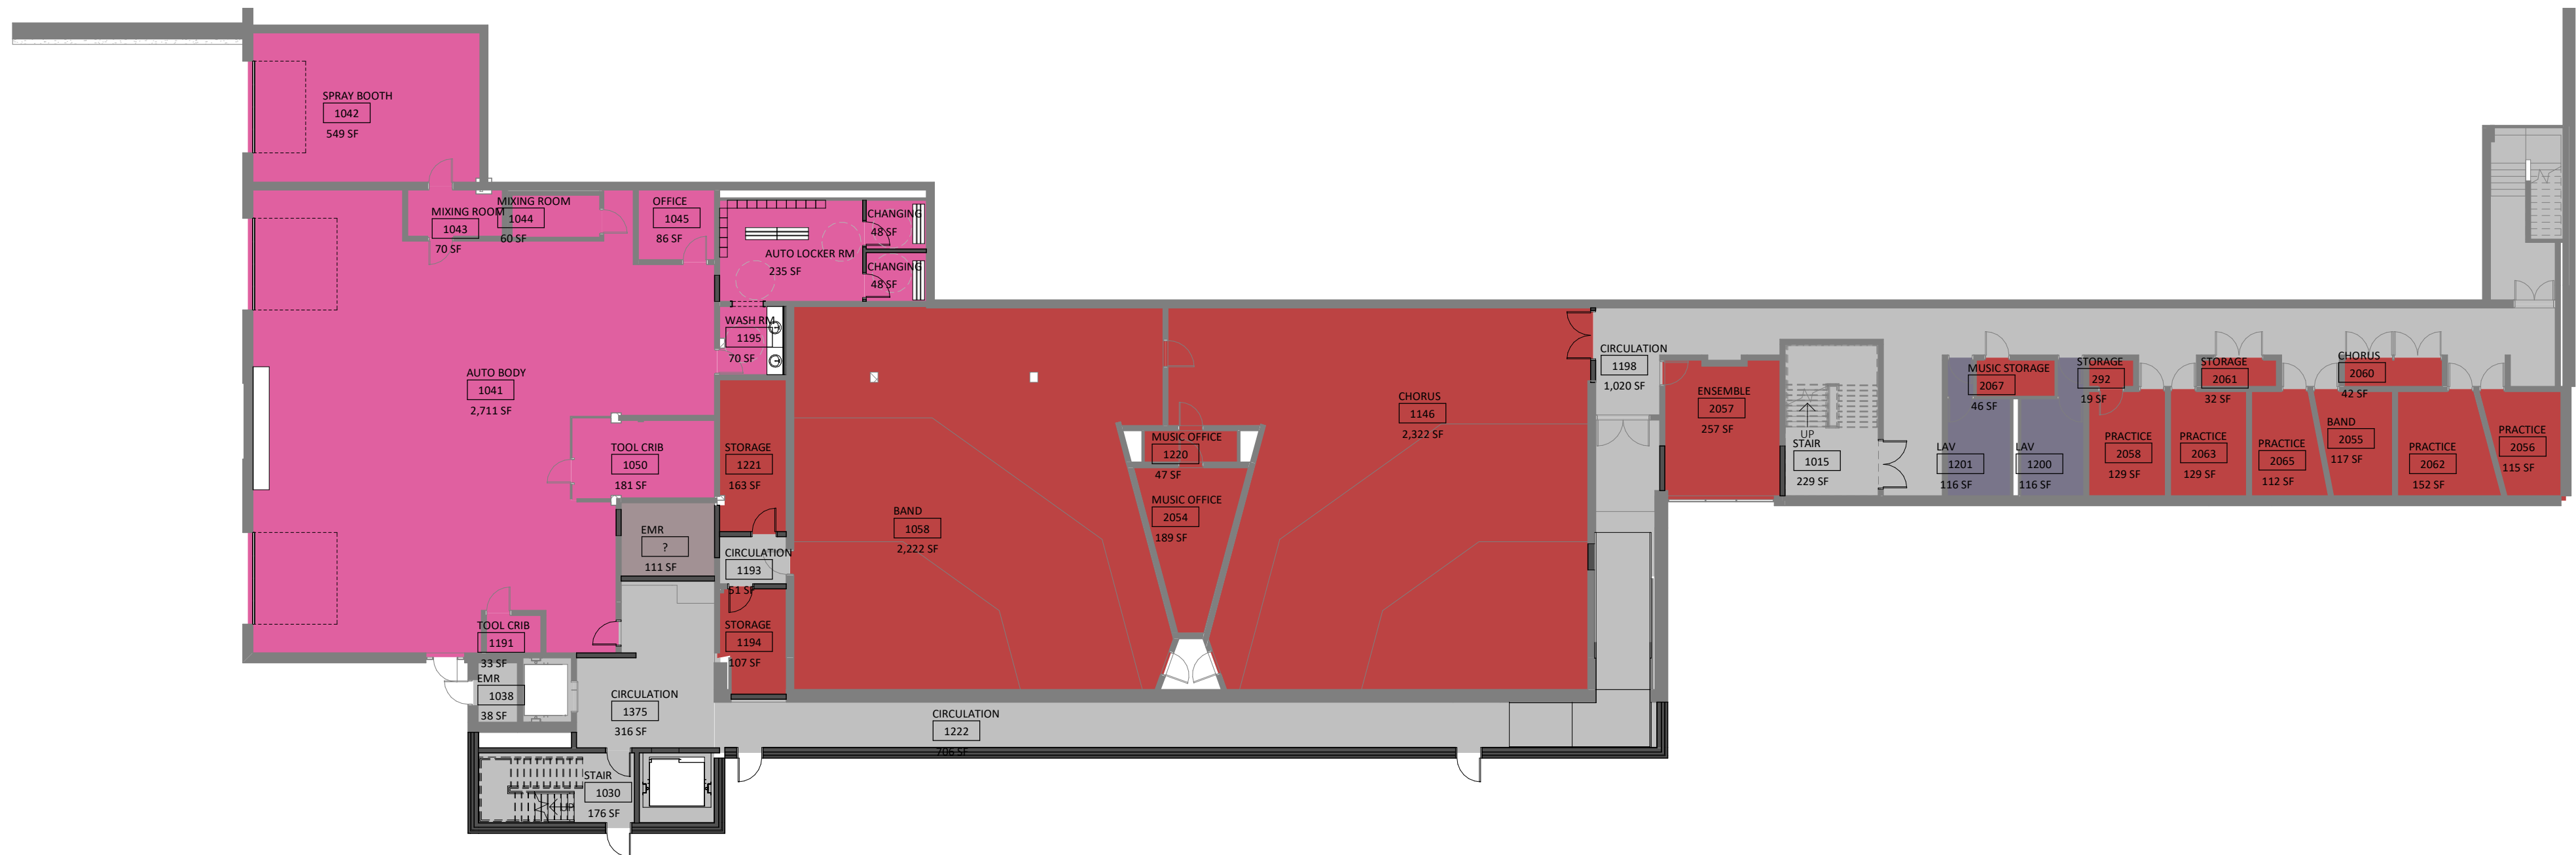

1 PROPOSED BUILDING A/B - LEVEL 1
SCALE: 1/16" = 1'-0"

Department Legend

- _ DOUBLE HEIGHT
- ADMIN. - MLL
- ADMIN. - PROF. DEVEL
- ADMIN. GUIDANCE
- ADMIN. HEALTH
- ADMIN. STUDENT SERVICES
- ADMINISTRATION
- ATHLETICS
- ATHLETICS - PE
- ATHLETICS - SPORTS
- BTC
- BTC - ADMINISTRATION
- BTC - AUTO BODY REPAIR
- BTC - AUTO REPAIR
- BTC - AVIATION TECH
- BTC - COMPUTER PROGRAMMING & SCIENCES
- BTC - CRIMINAL JUSTICE
- BTC - CULINARY / PROFESSIONAL FOOD
- BTC - DESIGN & ILLUSTRATION
- BTC - DIGITAL MEDIA ARTS
- BTC - ENGLISH LANGUAGE
- BTC - HEALTH SCIENCES
- BTC - HUMAN DEVELOPMENT
- BTC - LEARNING LAB
- BTC - PRE TECH ENG., ARCH., & CONSTRUCTION
- BTC - WELDING & METAL FABRICATION
- CAFETERIA / KITCHEN - DINING
- CAFETERIA / KITCHEN - PREP
- CLASSROOM
- CLASSROOM - SHARED/CORE
- COMMUNITY ROOM
- DESIGN & TECHNOLOGY
- DISTRICT ON TOP
- DRIVER'S ED
- FACULTY & SHARED RESOURCE SPACE
- FINE ARTS
- FOOD LAB
- INFRASTRUCTURE - CIRCULATION
- INFRASTRUCTURE - IT
- INFRASTRUCTURE - LAVATORY
- INFRASTRUCTURE - UTILITY
- LIBRARY
- MUSIC
- PROPERTY SERVICES
- SCIENCE
- SP.ED.
- SP.ED. - INTENSIVE SPECIAL NEEDS
- TBD
- THEATER - AUDITORIUM



PROPOSED BUILDING A/B LEVEL 1 & 2 PLANS

10/16/19 scale: 1/16" = 1'-0"


BURLINGTON HIGH SCHOOL RE-ENVISIONING



BURLINGTON HIGH SCHOOL RE-ENVISIONING



BURLINGTON HIGH SCHOOL RE-ENVISIONING

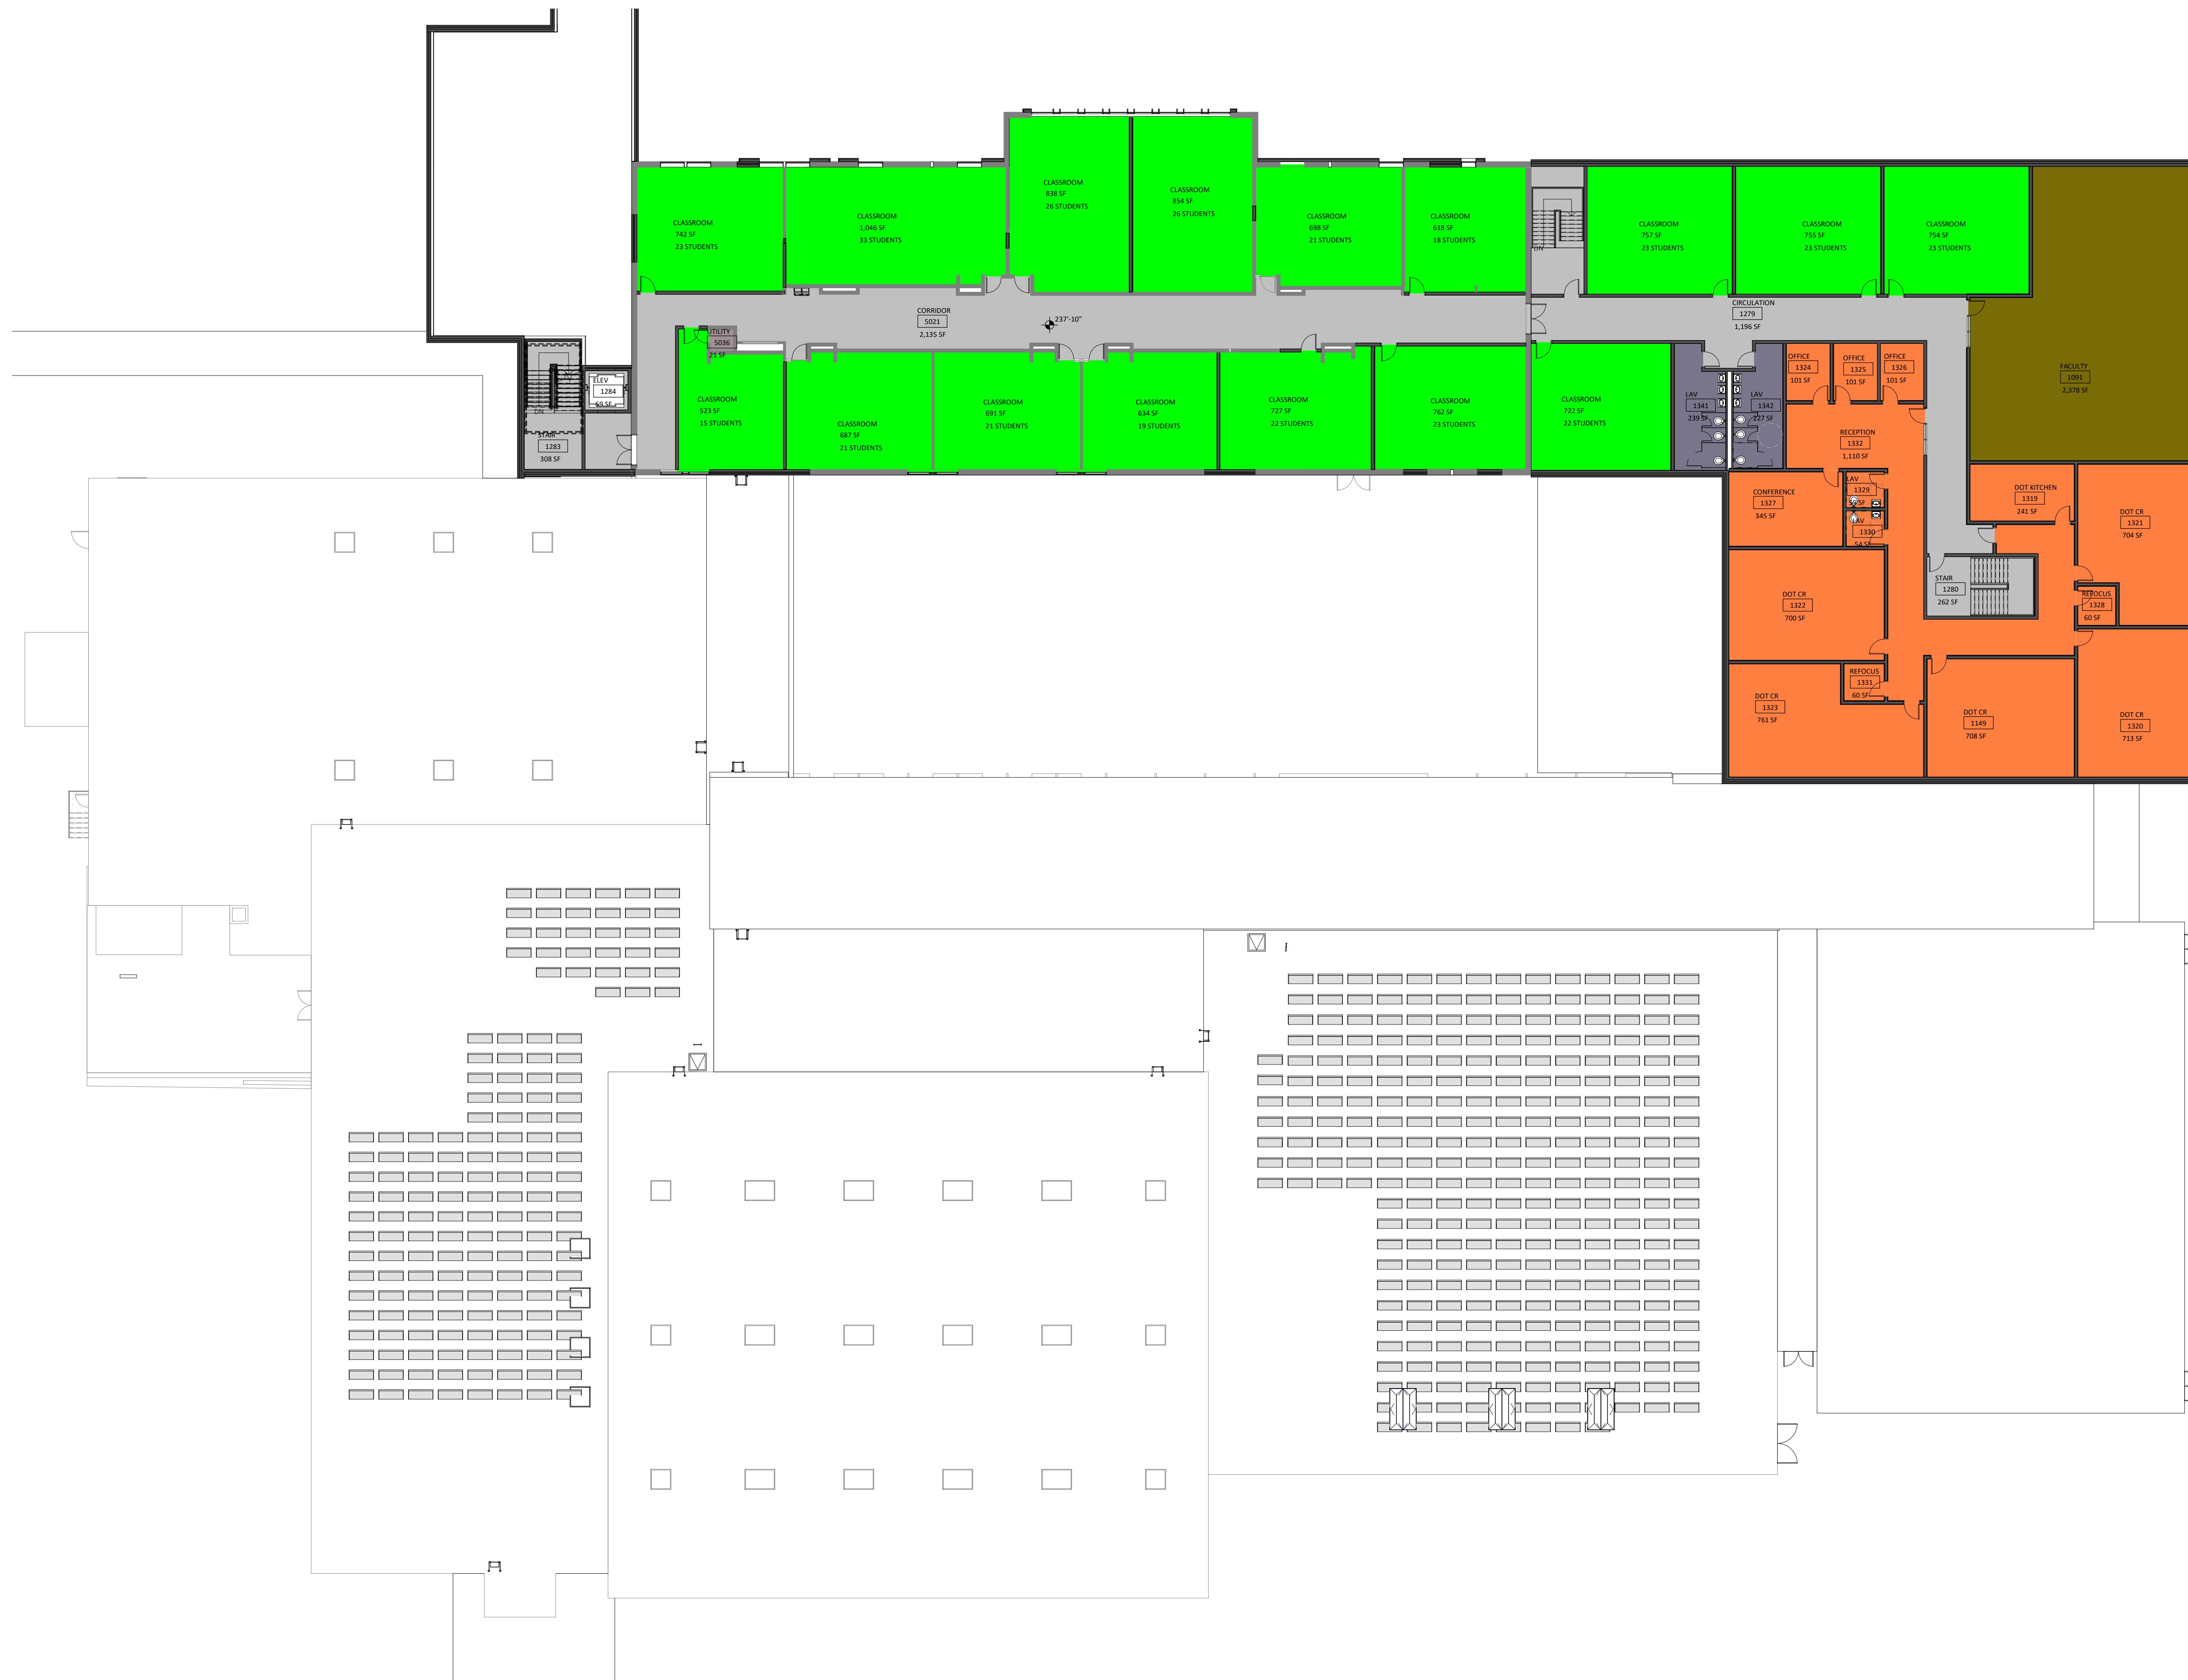

PROPOSED BUILDING A/B LEVEL 5 PLAN

10/16/19 scale: 1/16" = 1'-0"


BURLINGTON HIGH SCHOOL RE-ENVISIONING



2 PROPOSED BUILDING F - LEVEL 2 PLAN
SCALE: 1/16" = 1'-0"



3 PROPOSED BUILDING F - LEVEL 3 PLAN
SCALE: 1/16" = 1'-0"

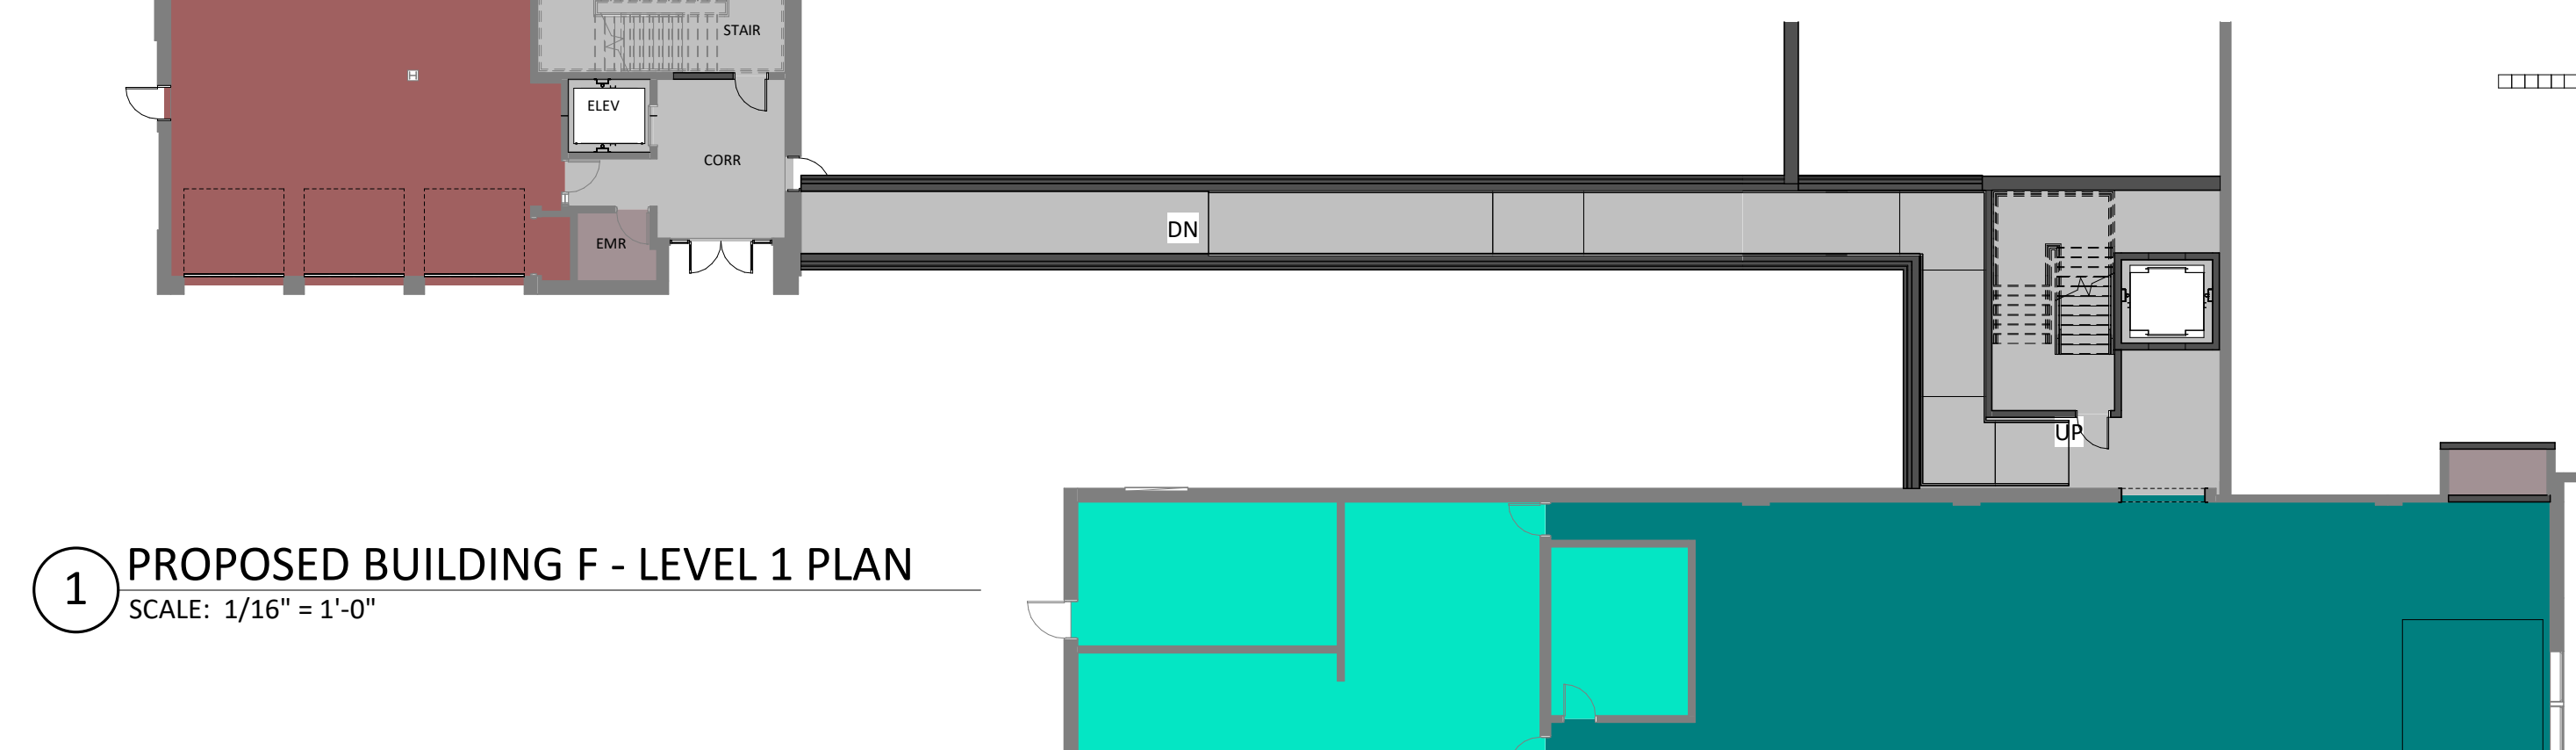

1 PROPOSED BUILDING F - LEVEL 1 PLAN
SCALE: 1/16" = 1'-0"



PROPOSED - BUILDING F/D LEVEL 1, 2 & 3 PLANS

10/16/19 scale: 1/16" = 1'-0"

BURLINGTON HIGH SCHOOL RE-ENVISIONING